


BEGIN SPUR
STA. 0+00


☉ SPUR PROFILE

END SPUR
STA. 356+08

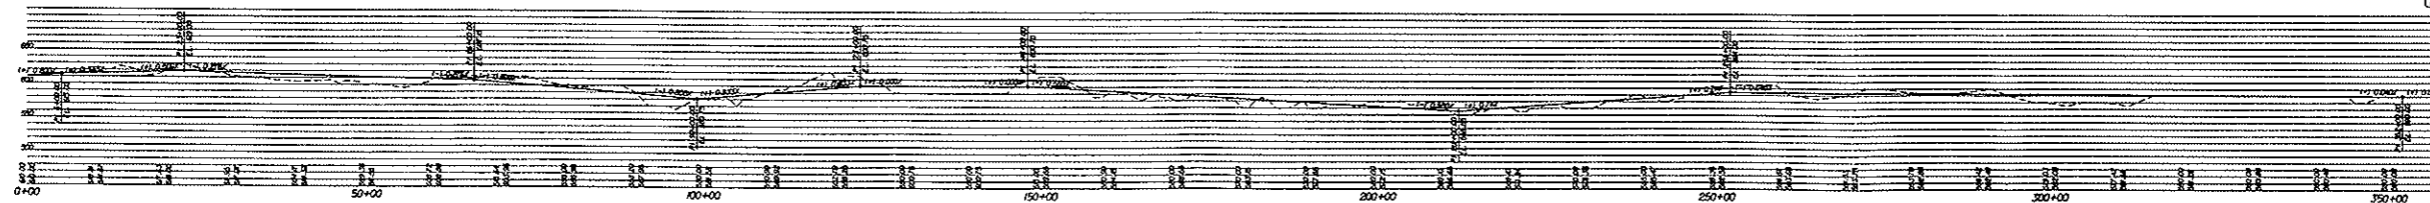


SCALE:
HORIZONTAL: 1" = 1,000'
VERTICAL: 1" = 100'

☉ SPUR #2 PROFILE

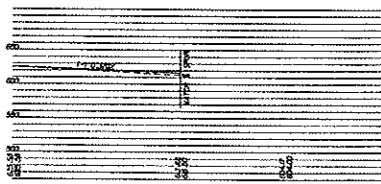

☉ TRACK / EX TVA ROW LINE

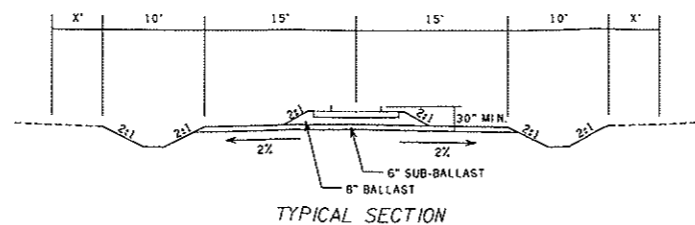

TYPICAL SECTION

TRANSYSTEMS CORPORATION
4500 SALISBURY RD., SUITE 300, JACKSONVILLE, FLORIDA 32216
(904) 245-6500 FAX (904) 245-6510
C.A. LICENSE NO. 7503

CSX TRANSPORTATION		REGIONAL DEVELOPMENT	
RAIL SPUR ON TVA CORRIDOR HOPKINSVILLE, KENTUCKY		REVISIONS	
DIVISION: MIDWEST		SUBDIVISION: HENDERSON	
SCALE: 1" = 1000'	DATE: 2/07/05	VAL. SEC. V20142	DRAWING NO.
DRAWN: S. Carrady	CHECKED: D. Baker	V.31.7.9	SHEET 1 of 1